


S/01

Schnitt

1:500

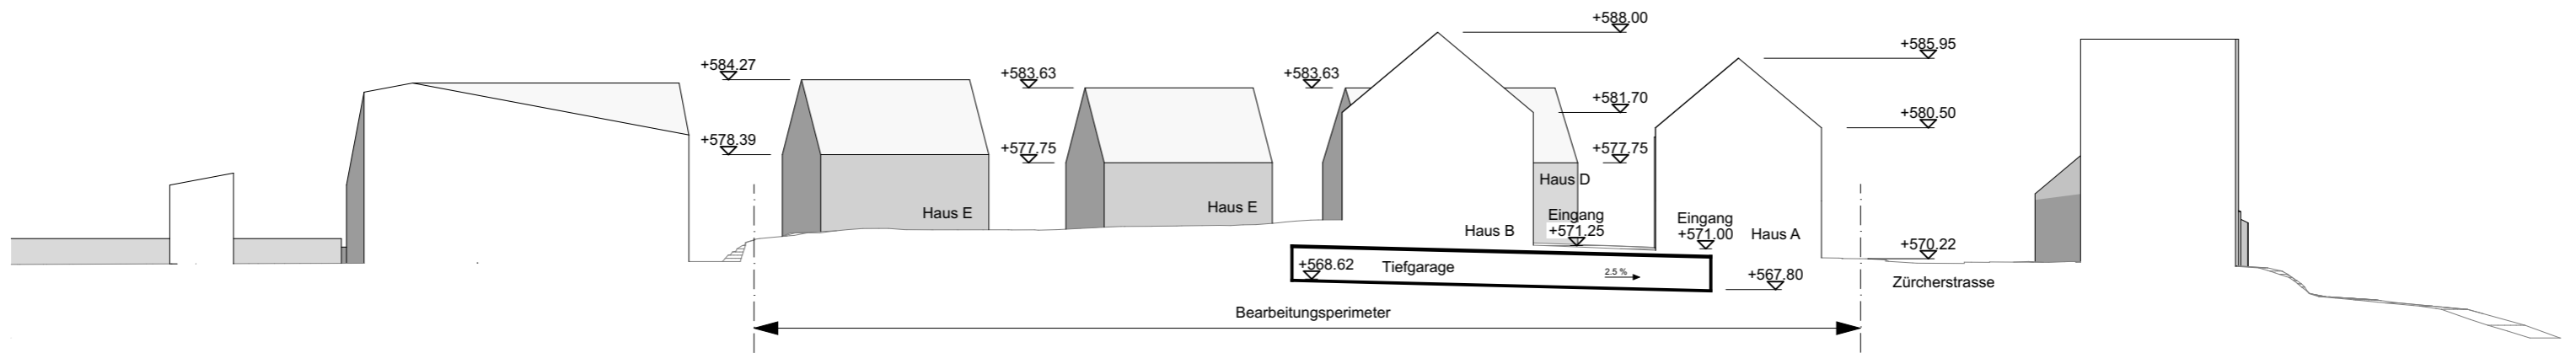

S/02

Schnitt

1:500