


S/03

Schnitt

1:500

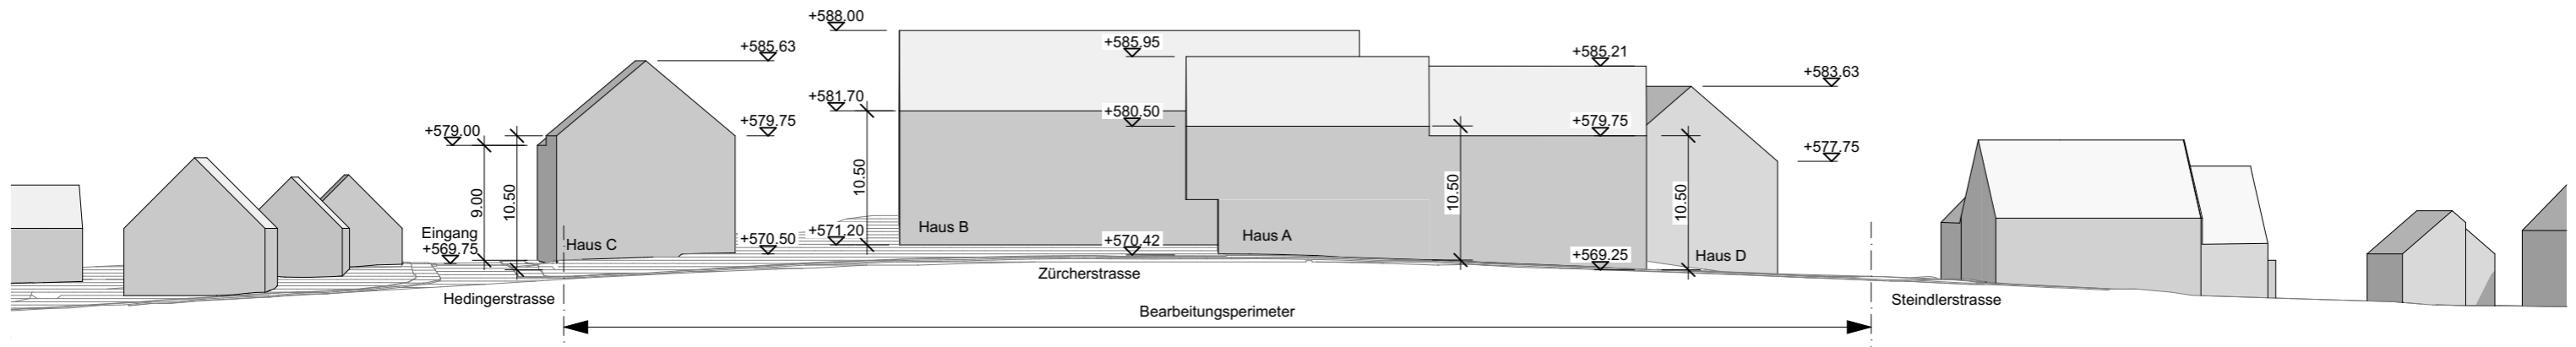

S/04

Schnitt

1:500